



Henry Court Unwin Way, Stanmore

In Excess of £350,000





Henry Court Unwin Way


Stanmore

Introducing this modern 1 bedroom apartment situated within this award-winning development Stanmore Place. The property comprises of high gloss fully fitted kitchen with Bosch appliances and an open plan reception leading onto a private balcony. The property also offers a generously sized double bedroom with fitted wardrobe and family bathroom. The apartment further benefits from 24-hour concierge, secured allocated parking, residents-only gym. It has easy access to Canons Park Station (Jubilee line) and Whitchurch and Stanburn Primary Schools are just a stroll away.

Council Tax band: C

- Top Floor 1 Bedroom Apartment
- Fully Fitted Kitchen with Bosch Appliances
- Private Balcony
- Allocated Parking Space
- Residents Only Gym
- Lift and 24 Hours Concierge Service
- 3 Minutes Walk to Canons Park Station (Jubilee line)
- Service Charge : TBC
- Ground Rent : TBC
- Lease Remaining : 984 Years



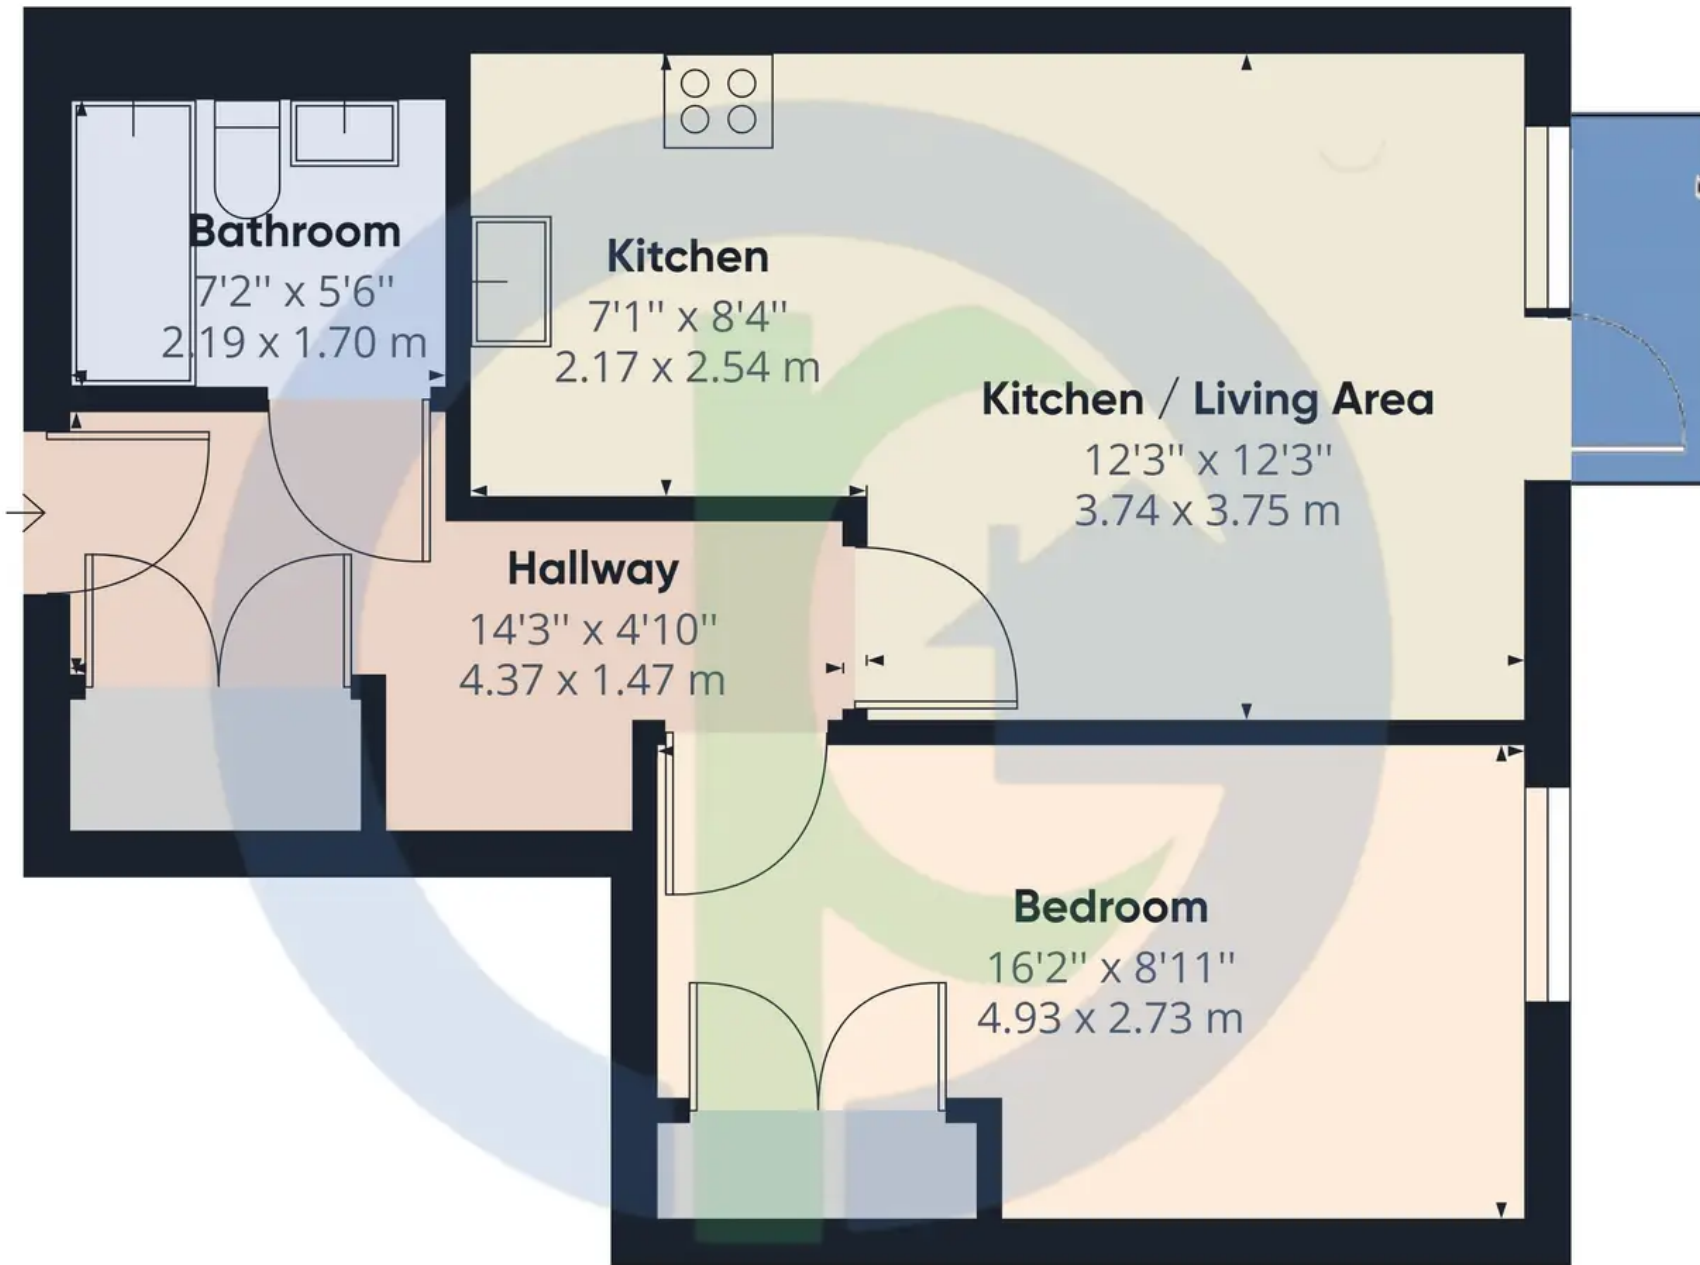

Approximate total area⁽¹⁾

491.74 ft²

45.68 m²

While every attempt has been made to ensure accuracy, all measurements are approximate, not to scale. This floor plan is for illustrative purposes only.



Oyster Properties

Oyster Properties Ltd, 845 Honeypot Lane - HA7 1AR

0208 951 5558 • stanmore@oyster-properties.co.uk • www.oyster-properties.co.uk/

Services, appliances, and boundaries of the property have not been tested. Measurements are approximate and for descriptive purposes only. These particulars are a general guide and do not constitute a contract. Oyster Properties and its agents act in good faith. No employee has authority to provide representations or warranties regarding the property.